


JOHANNES-BAU, DORNACH.

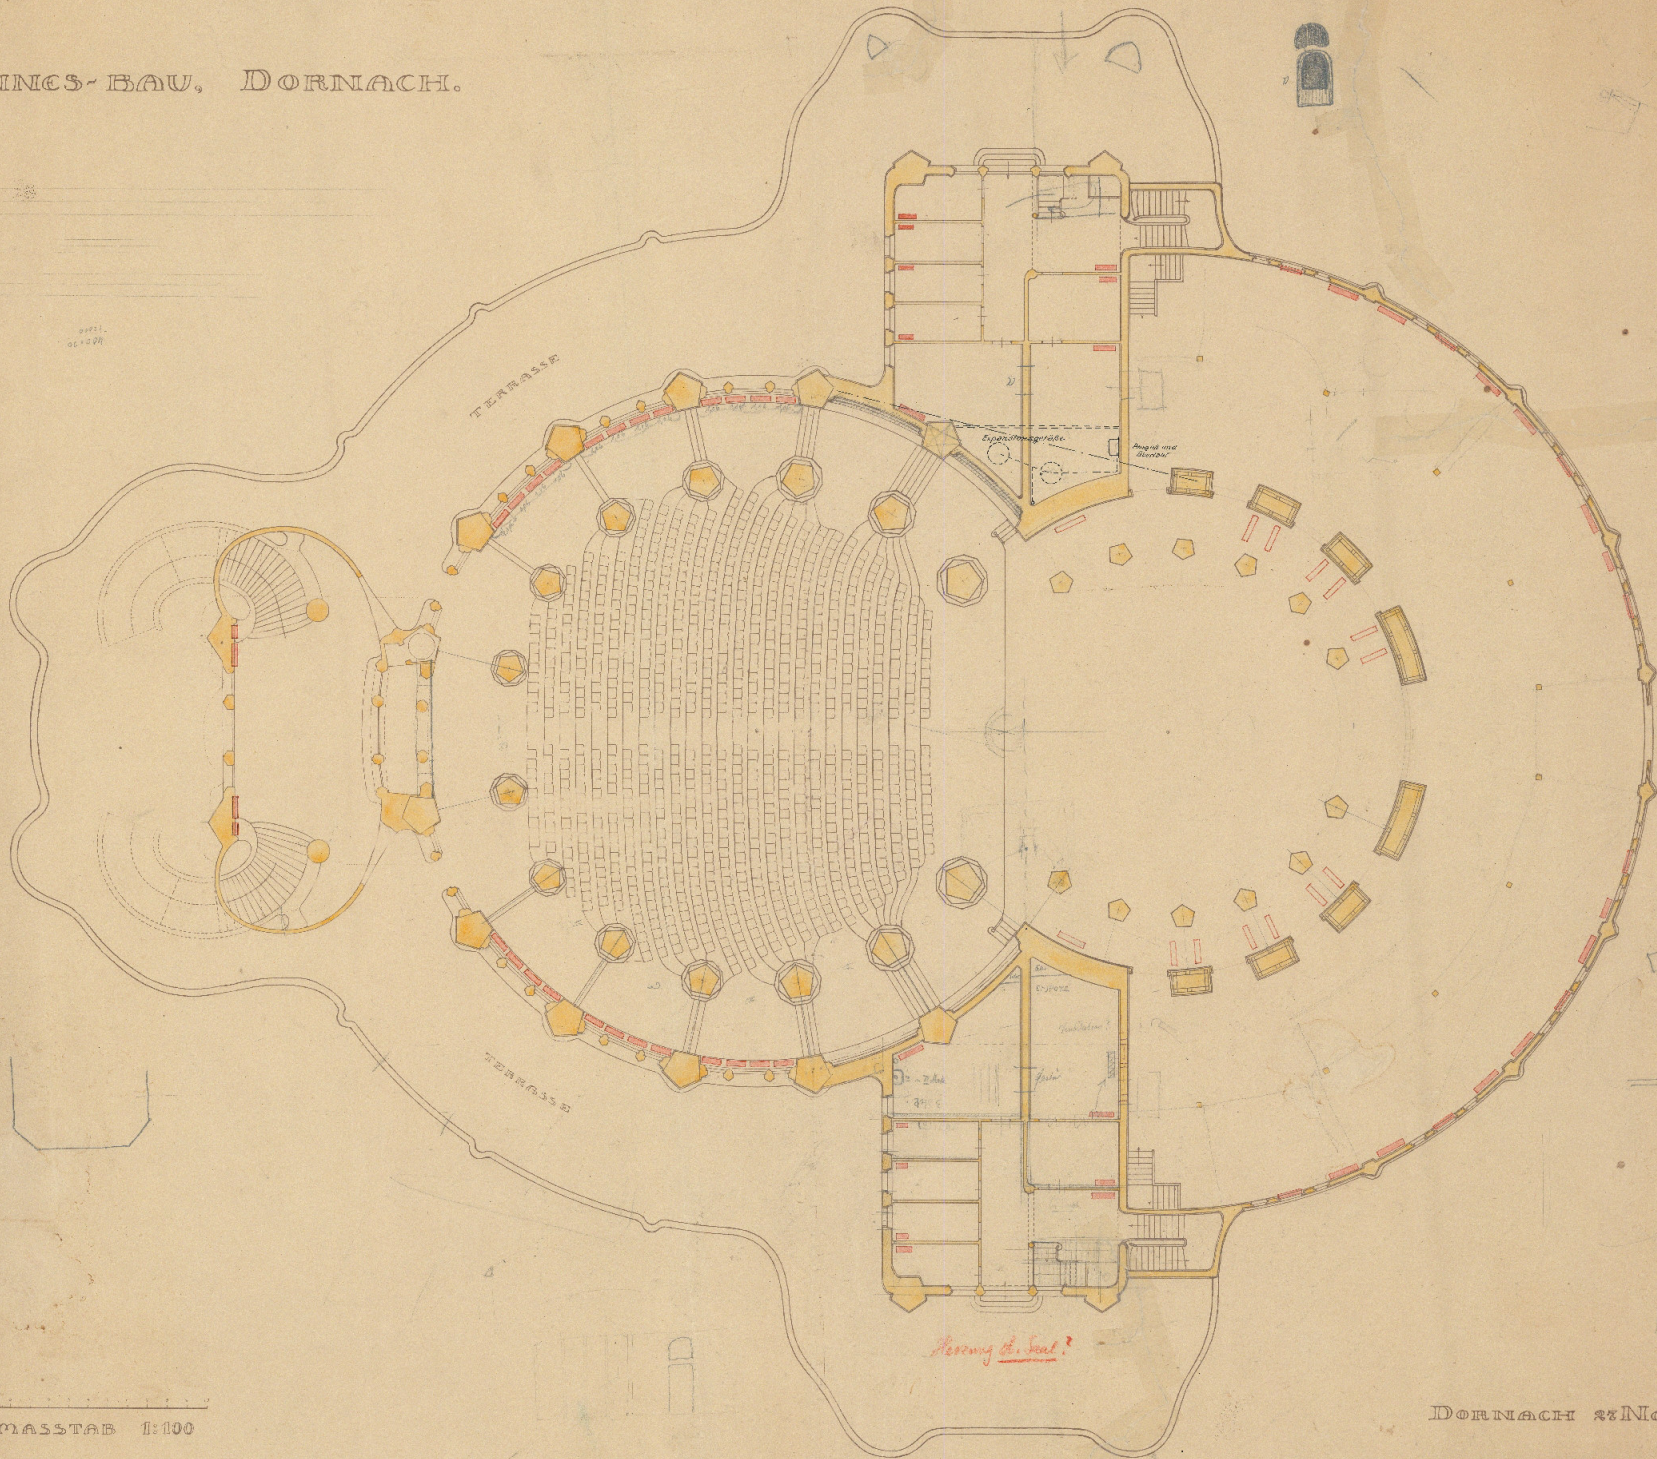

DORNACH am Nov. 1813.

100-51-01/528 Nach 1816
1813