
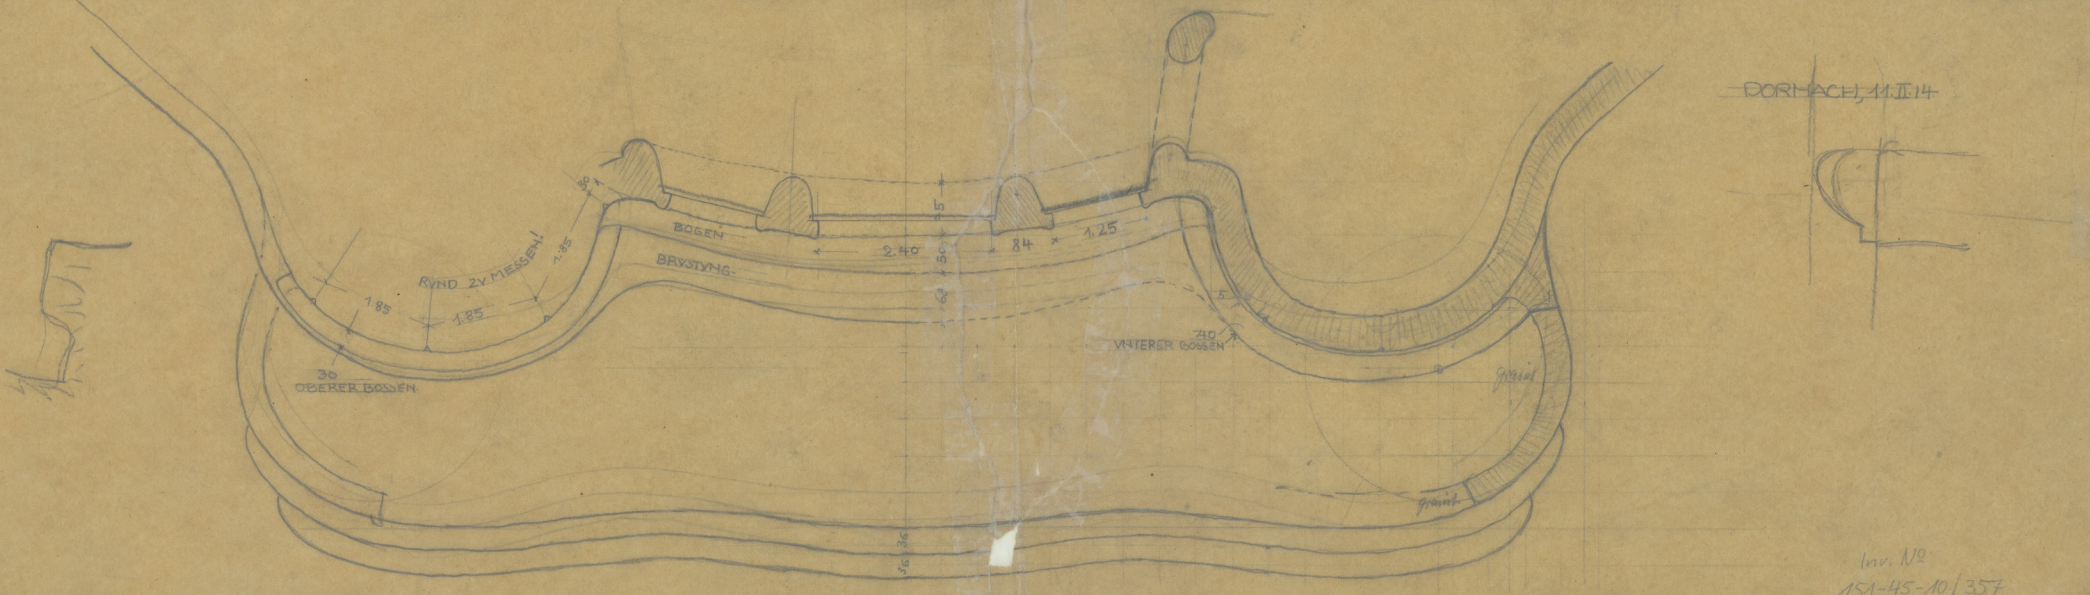


JOHANNESBAU DORNACH HAUPTINGANG 1/50.

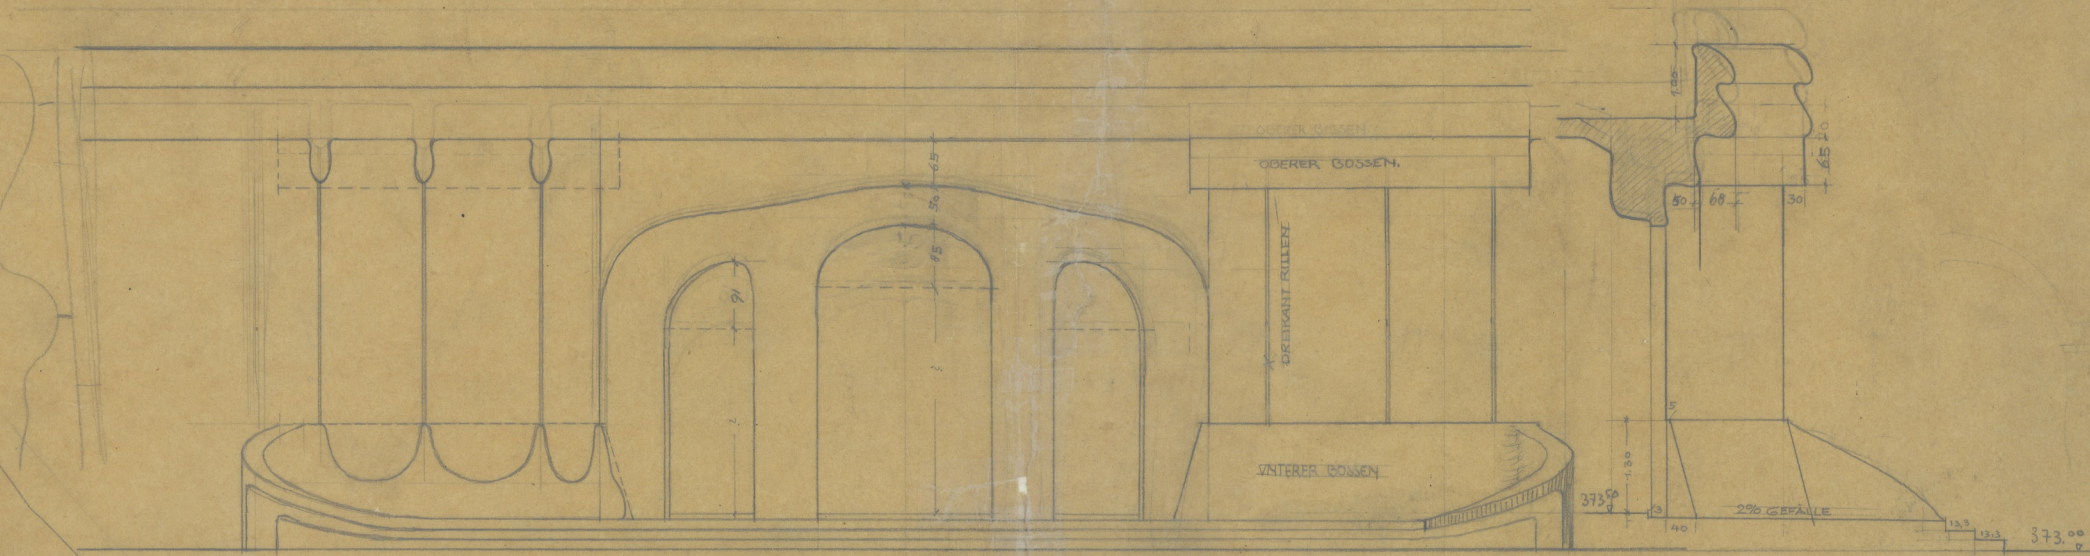

DORNACH, 11. II. 14

Inv. Nr
151-45-10/357
Kont. 7952
T. 01.03