


GRUNDRISS VOM HAUPTPORTAL  
1-STOCK. ITD. 1/50.

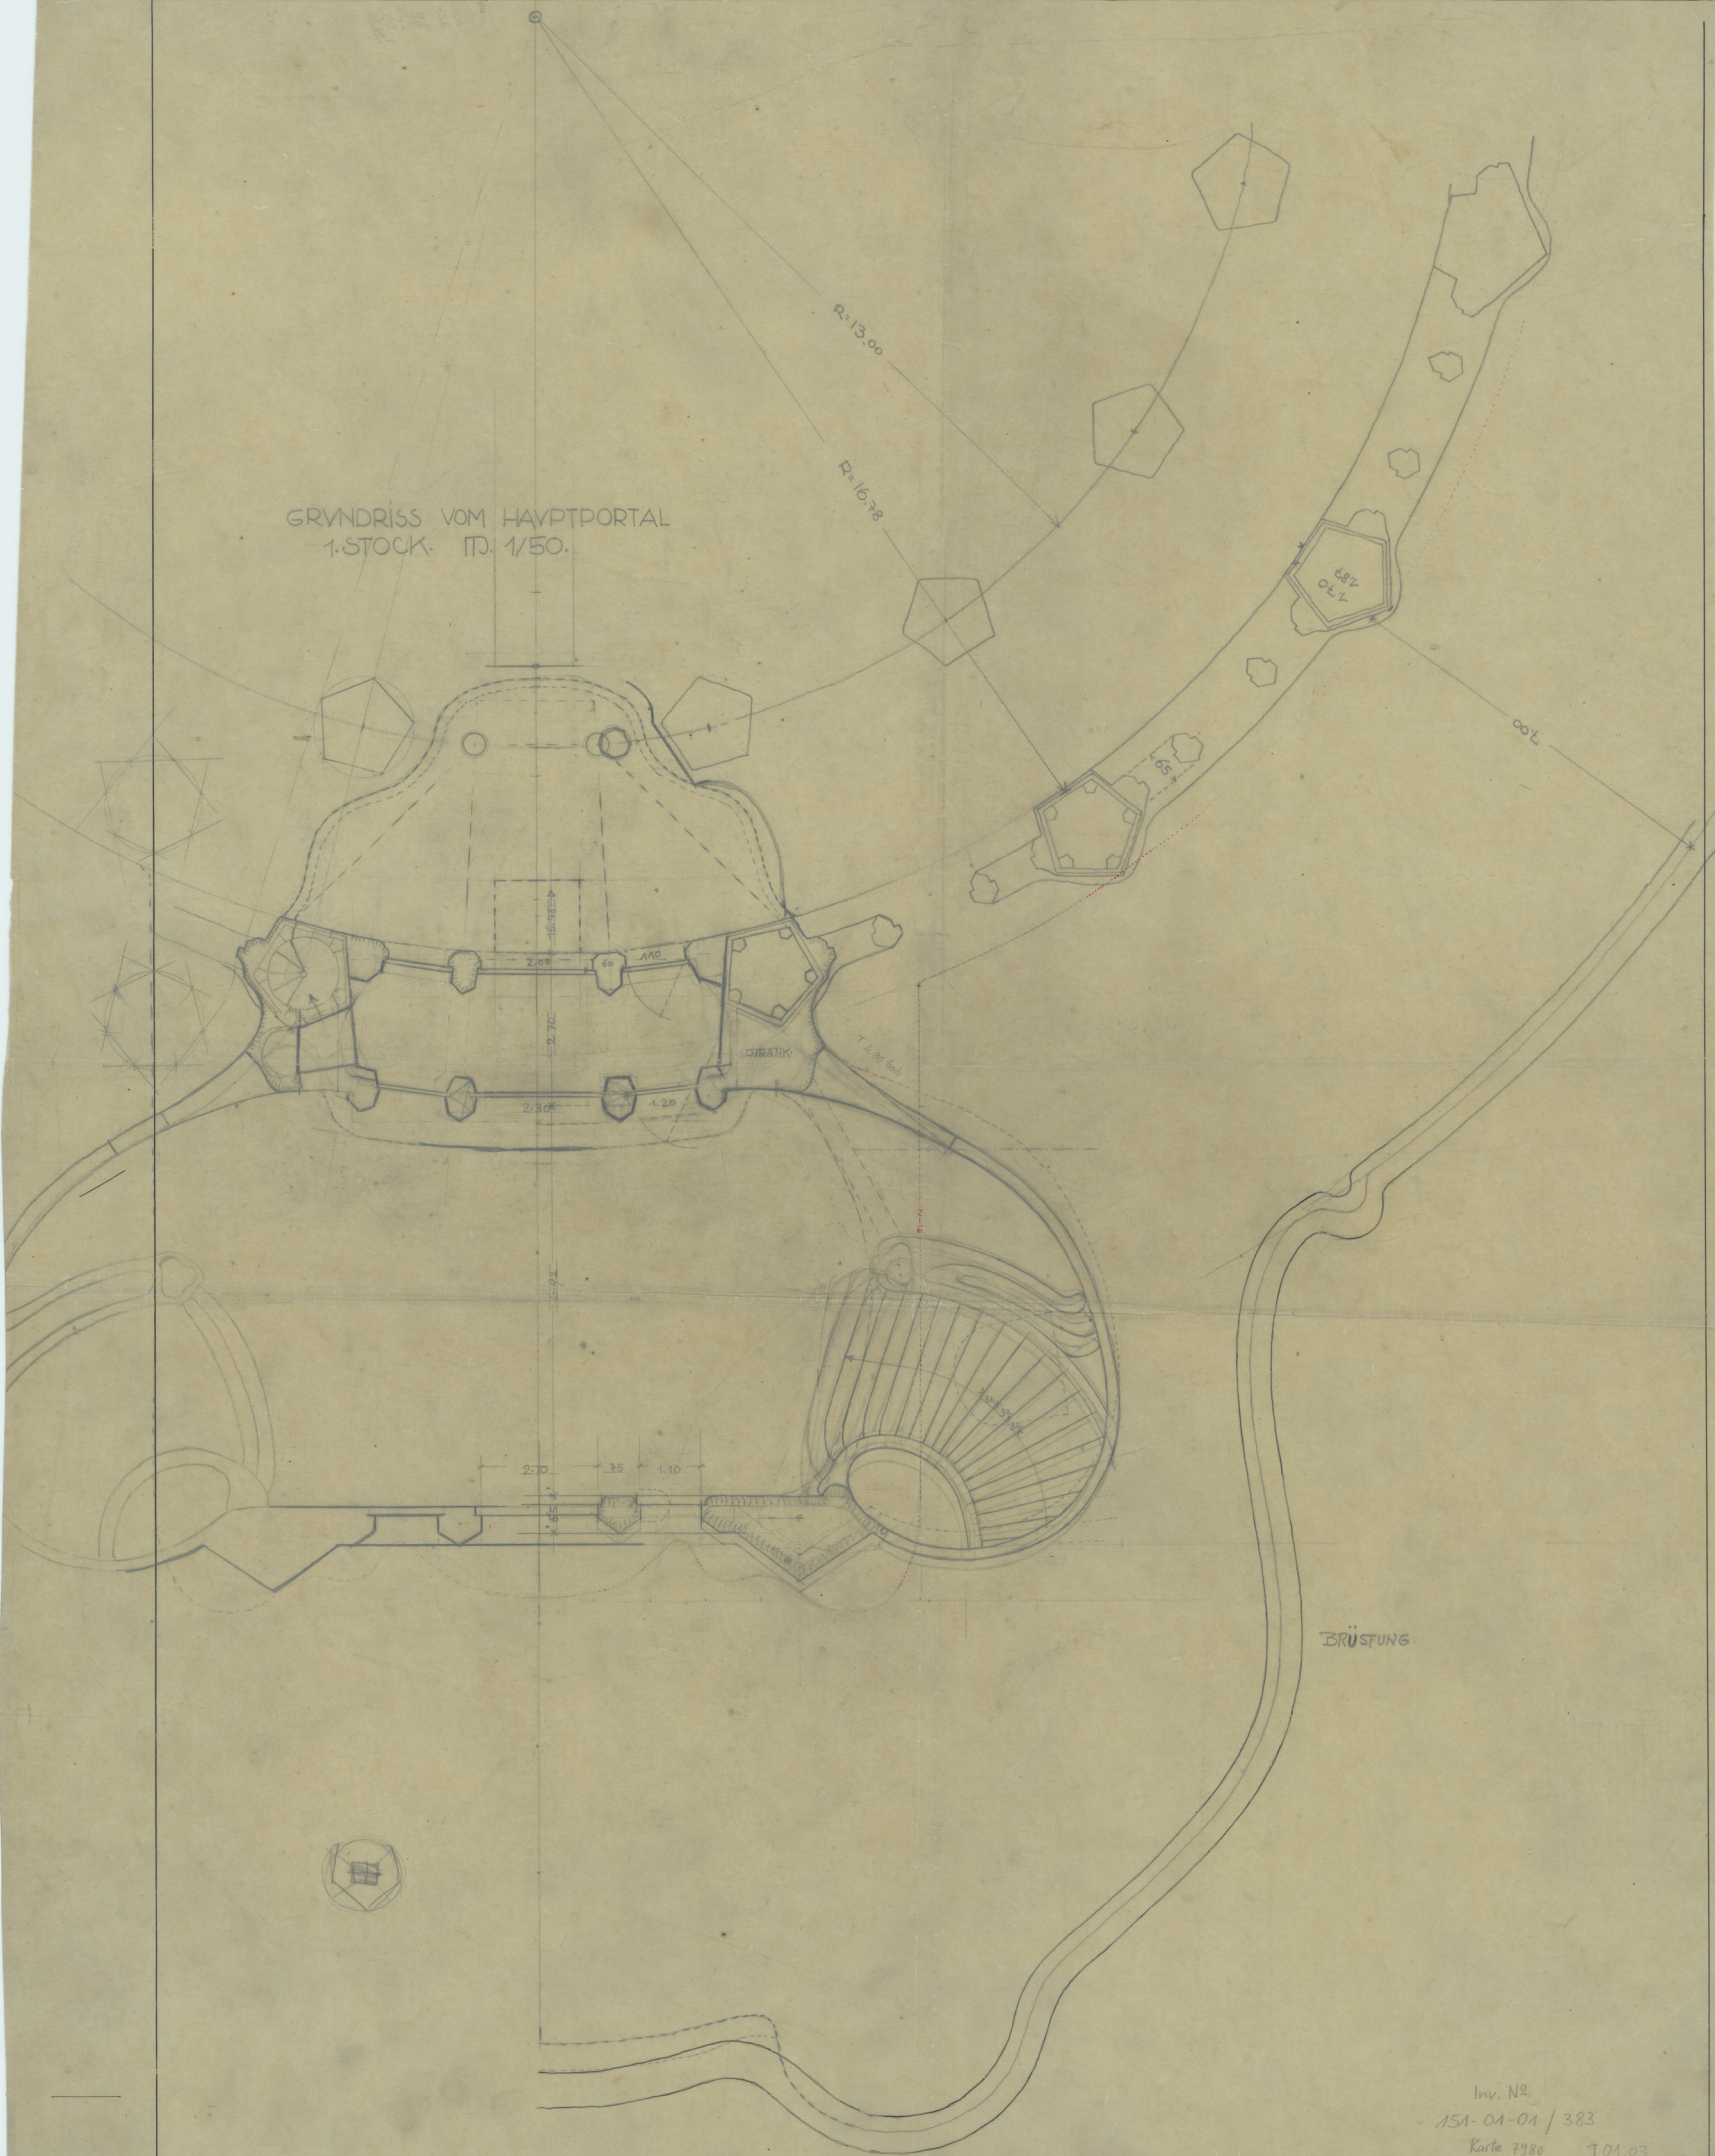

Inv. Nr.  
151-01-01 / 383  
Karte 7980 701.03