


JOHANNES-BAU, DORNACH.

MASSSTAB 1:100.

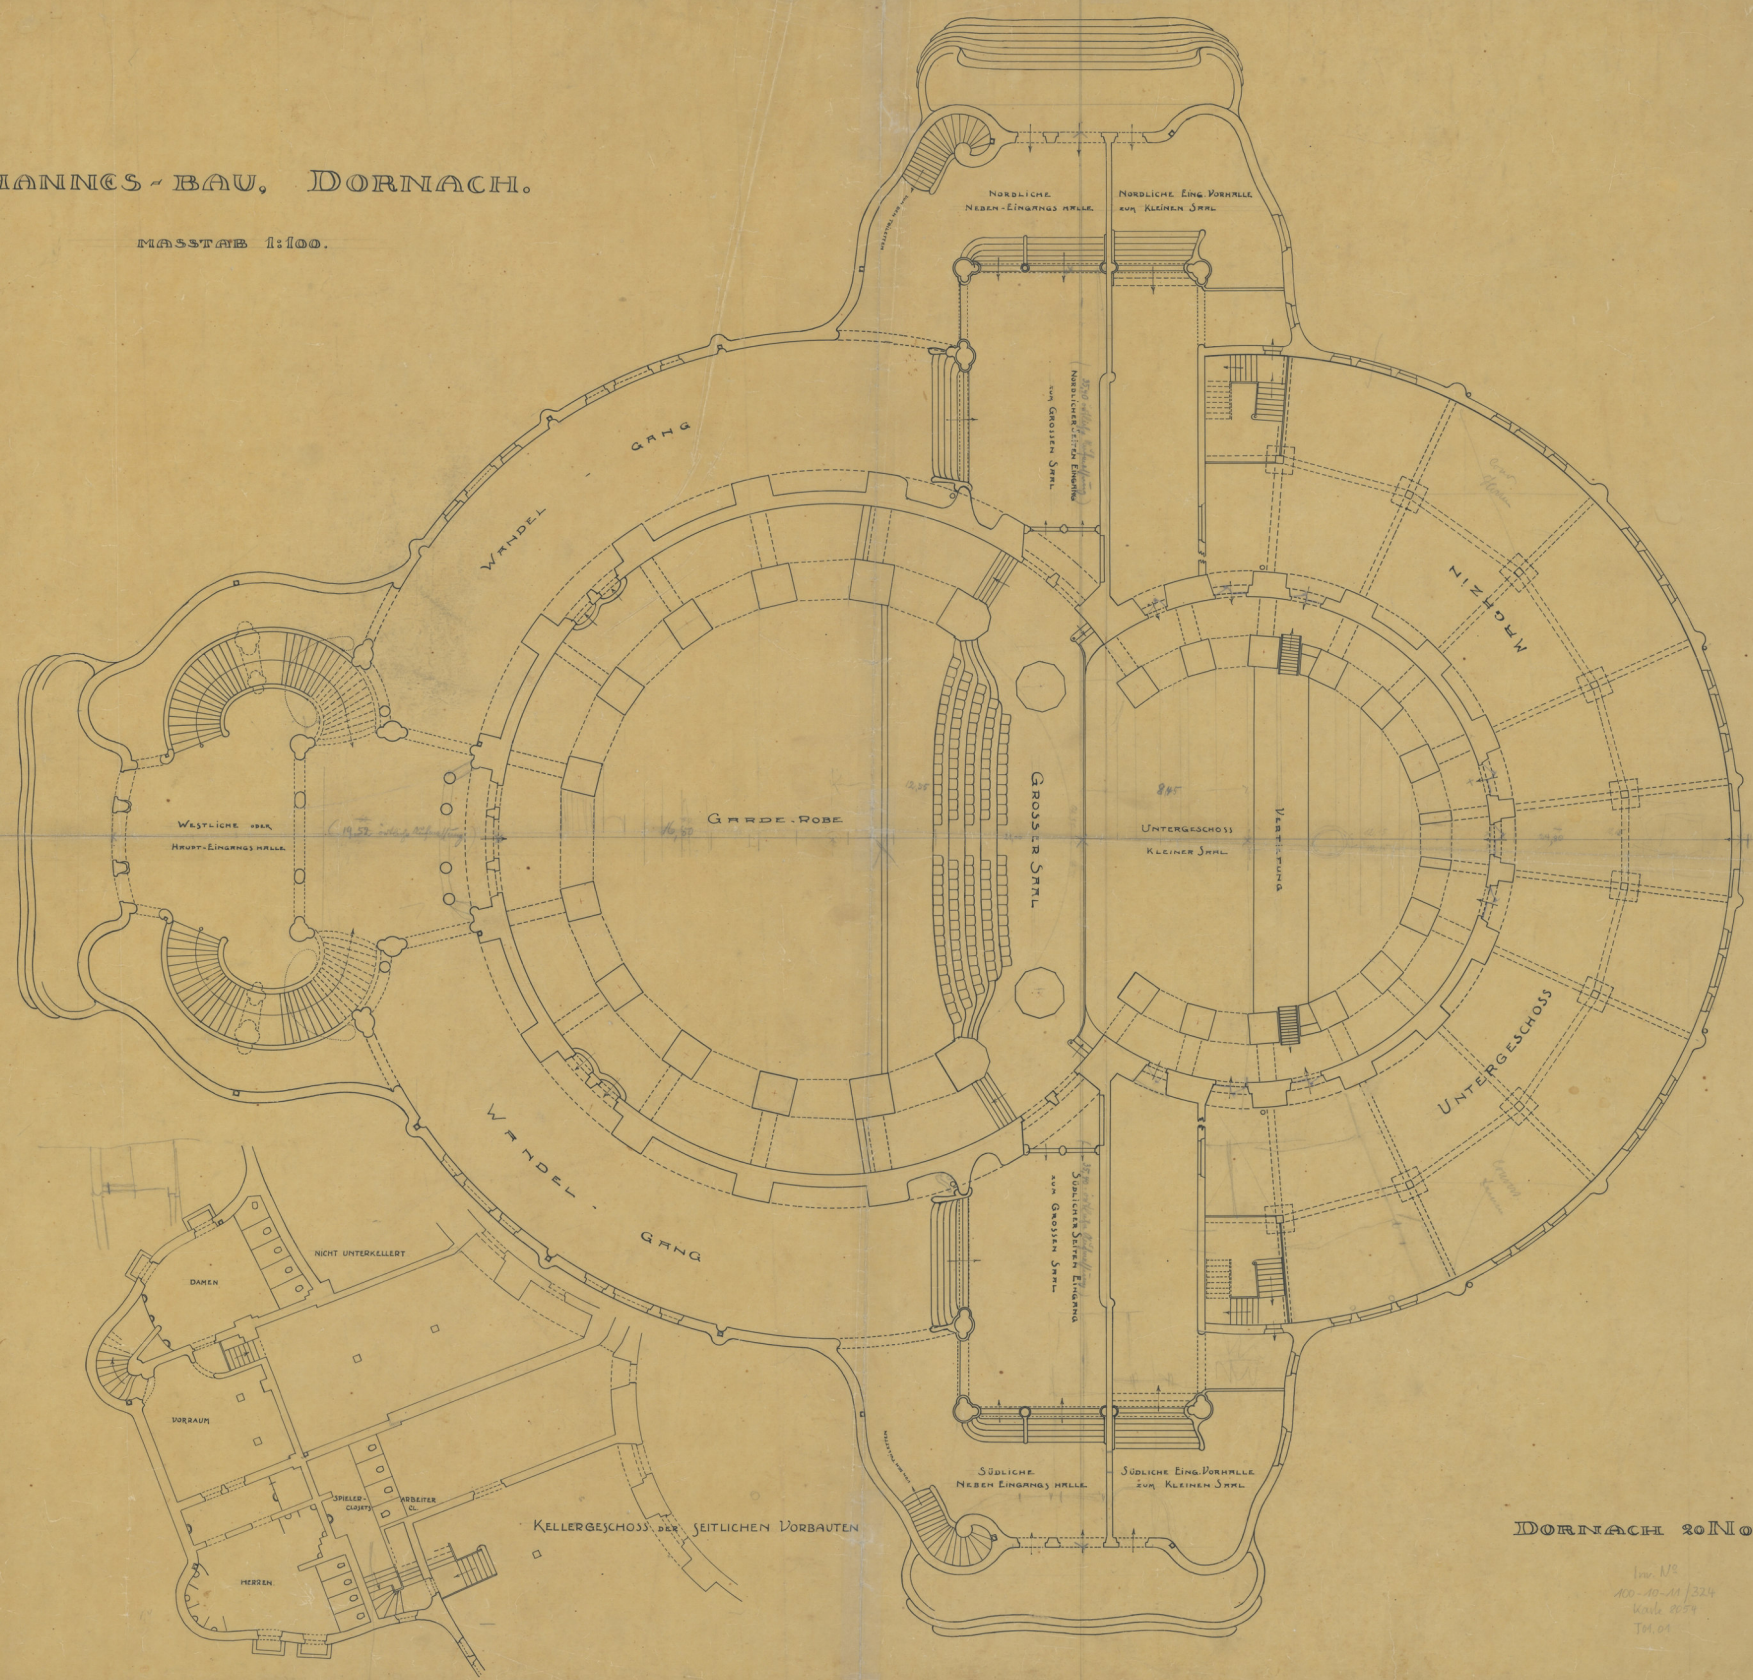

DORNACH 20 NOV. 1913.

In 118
100-10-11/324
Wald 0079
T.M. 01