

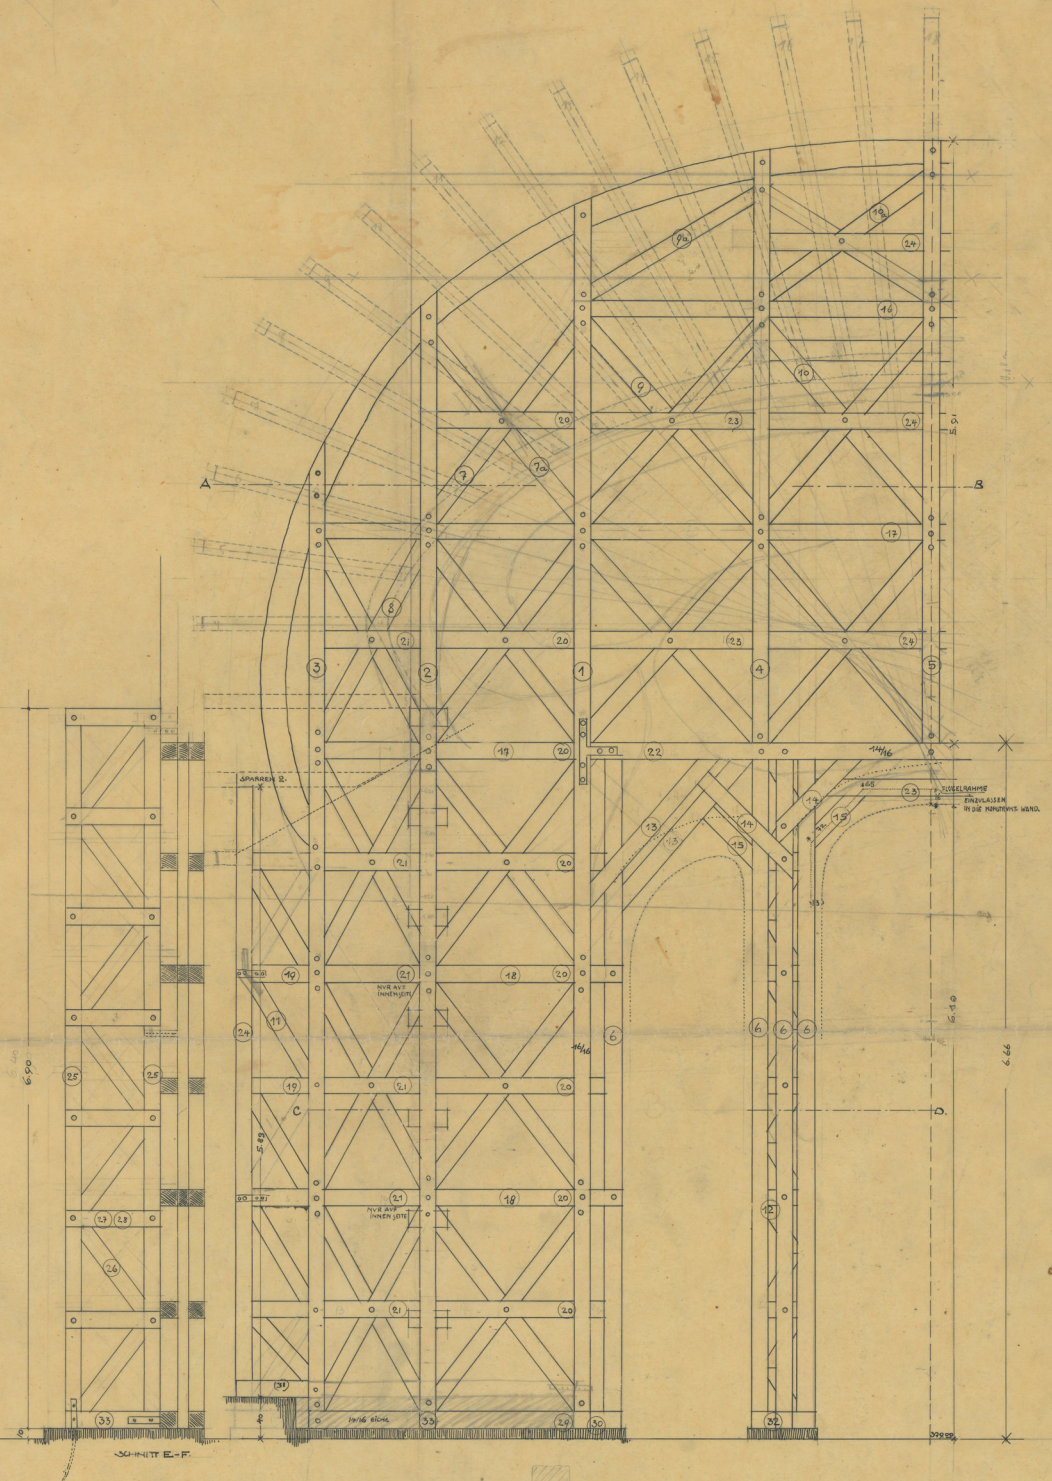


380

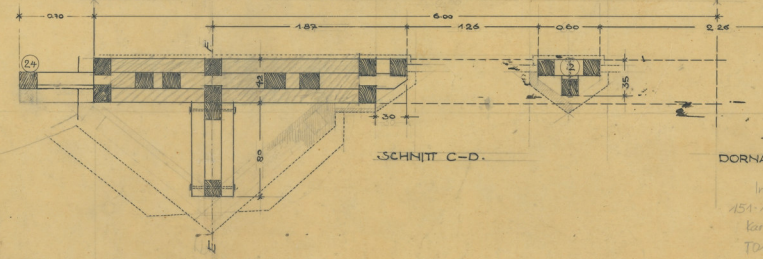

JOHANNESBAY DORNACH.
 STIRNWAND DES WESTL.
 VORBAVES. M. 1/20.

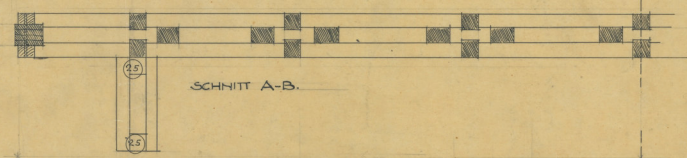

DORNACH, 19. IX. 114
 Inv. N^o
 151. 13-14 / 383
 Karte 2070
 T.M. 03