
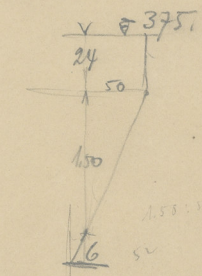


# Aufnahme: Hauptportal

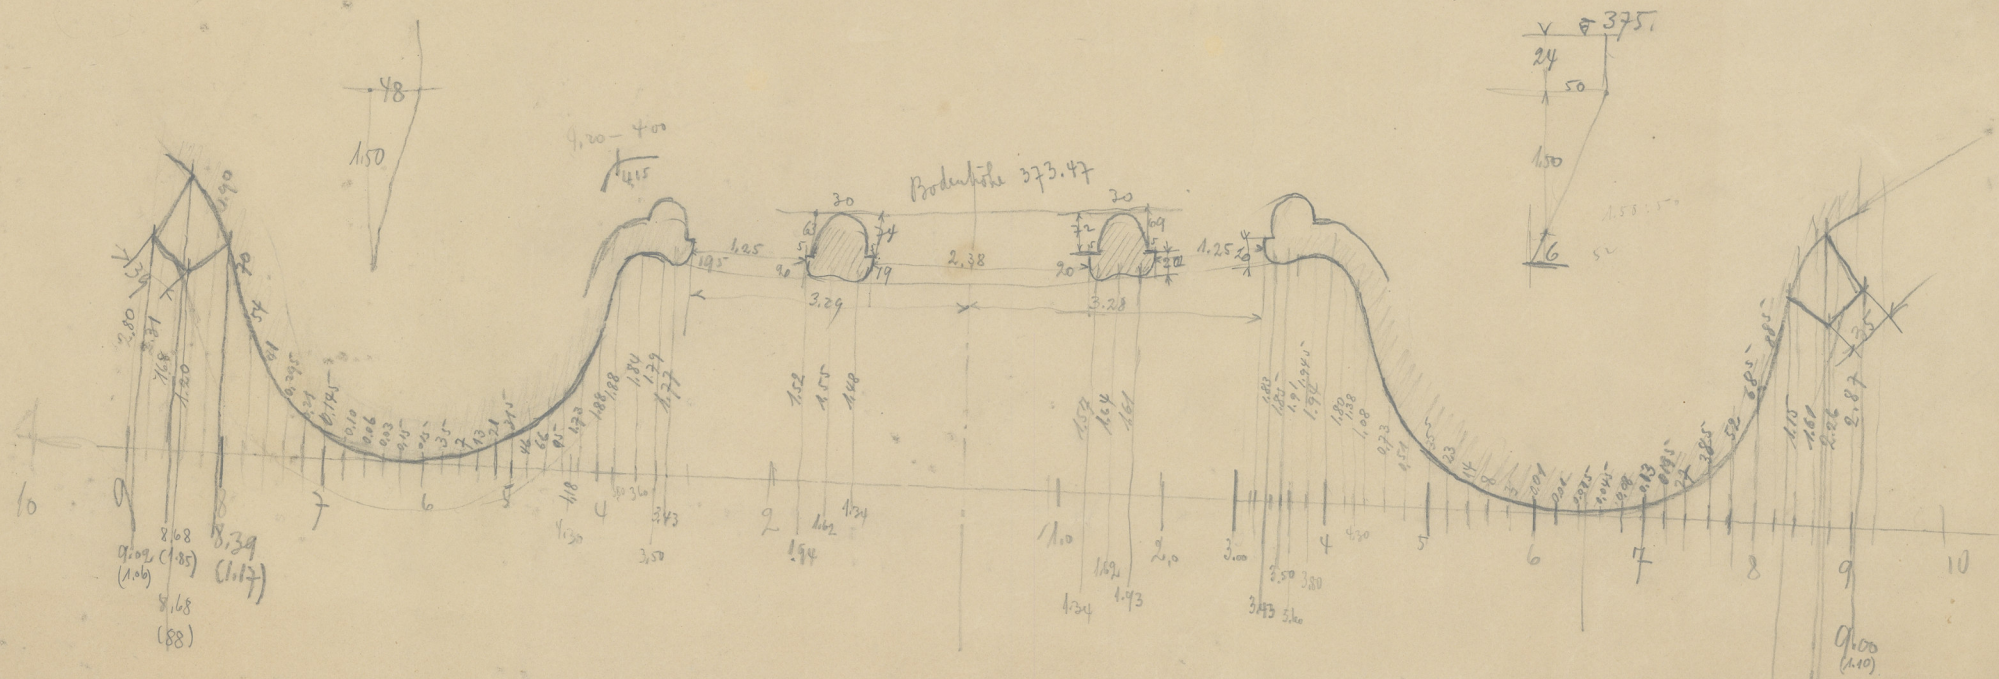

375.1  
1.50  
272.50  
3  
4. F.C.

Inv. N<sup>o</sup>  
151-45-01/348  
Karte 7943

8.70  
8.70 (1.97)  
(1.97) 8.70 vorne  
(1.97)